


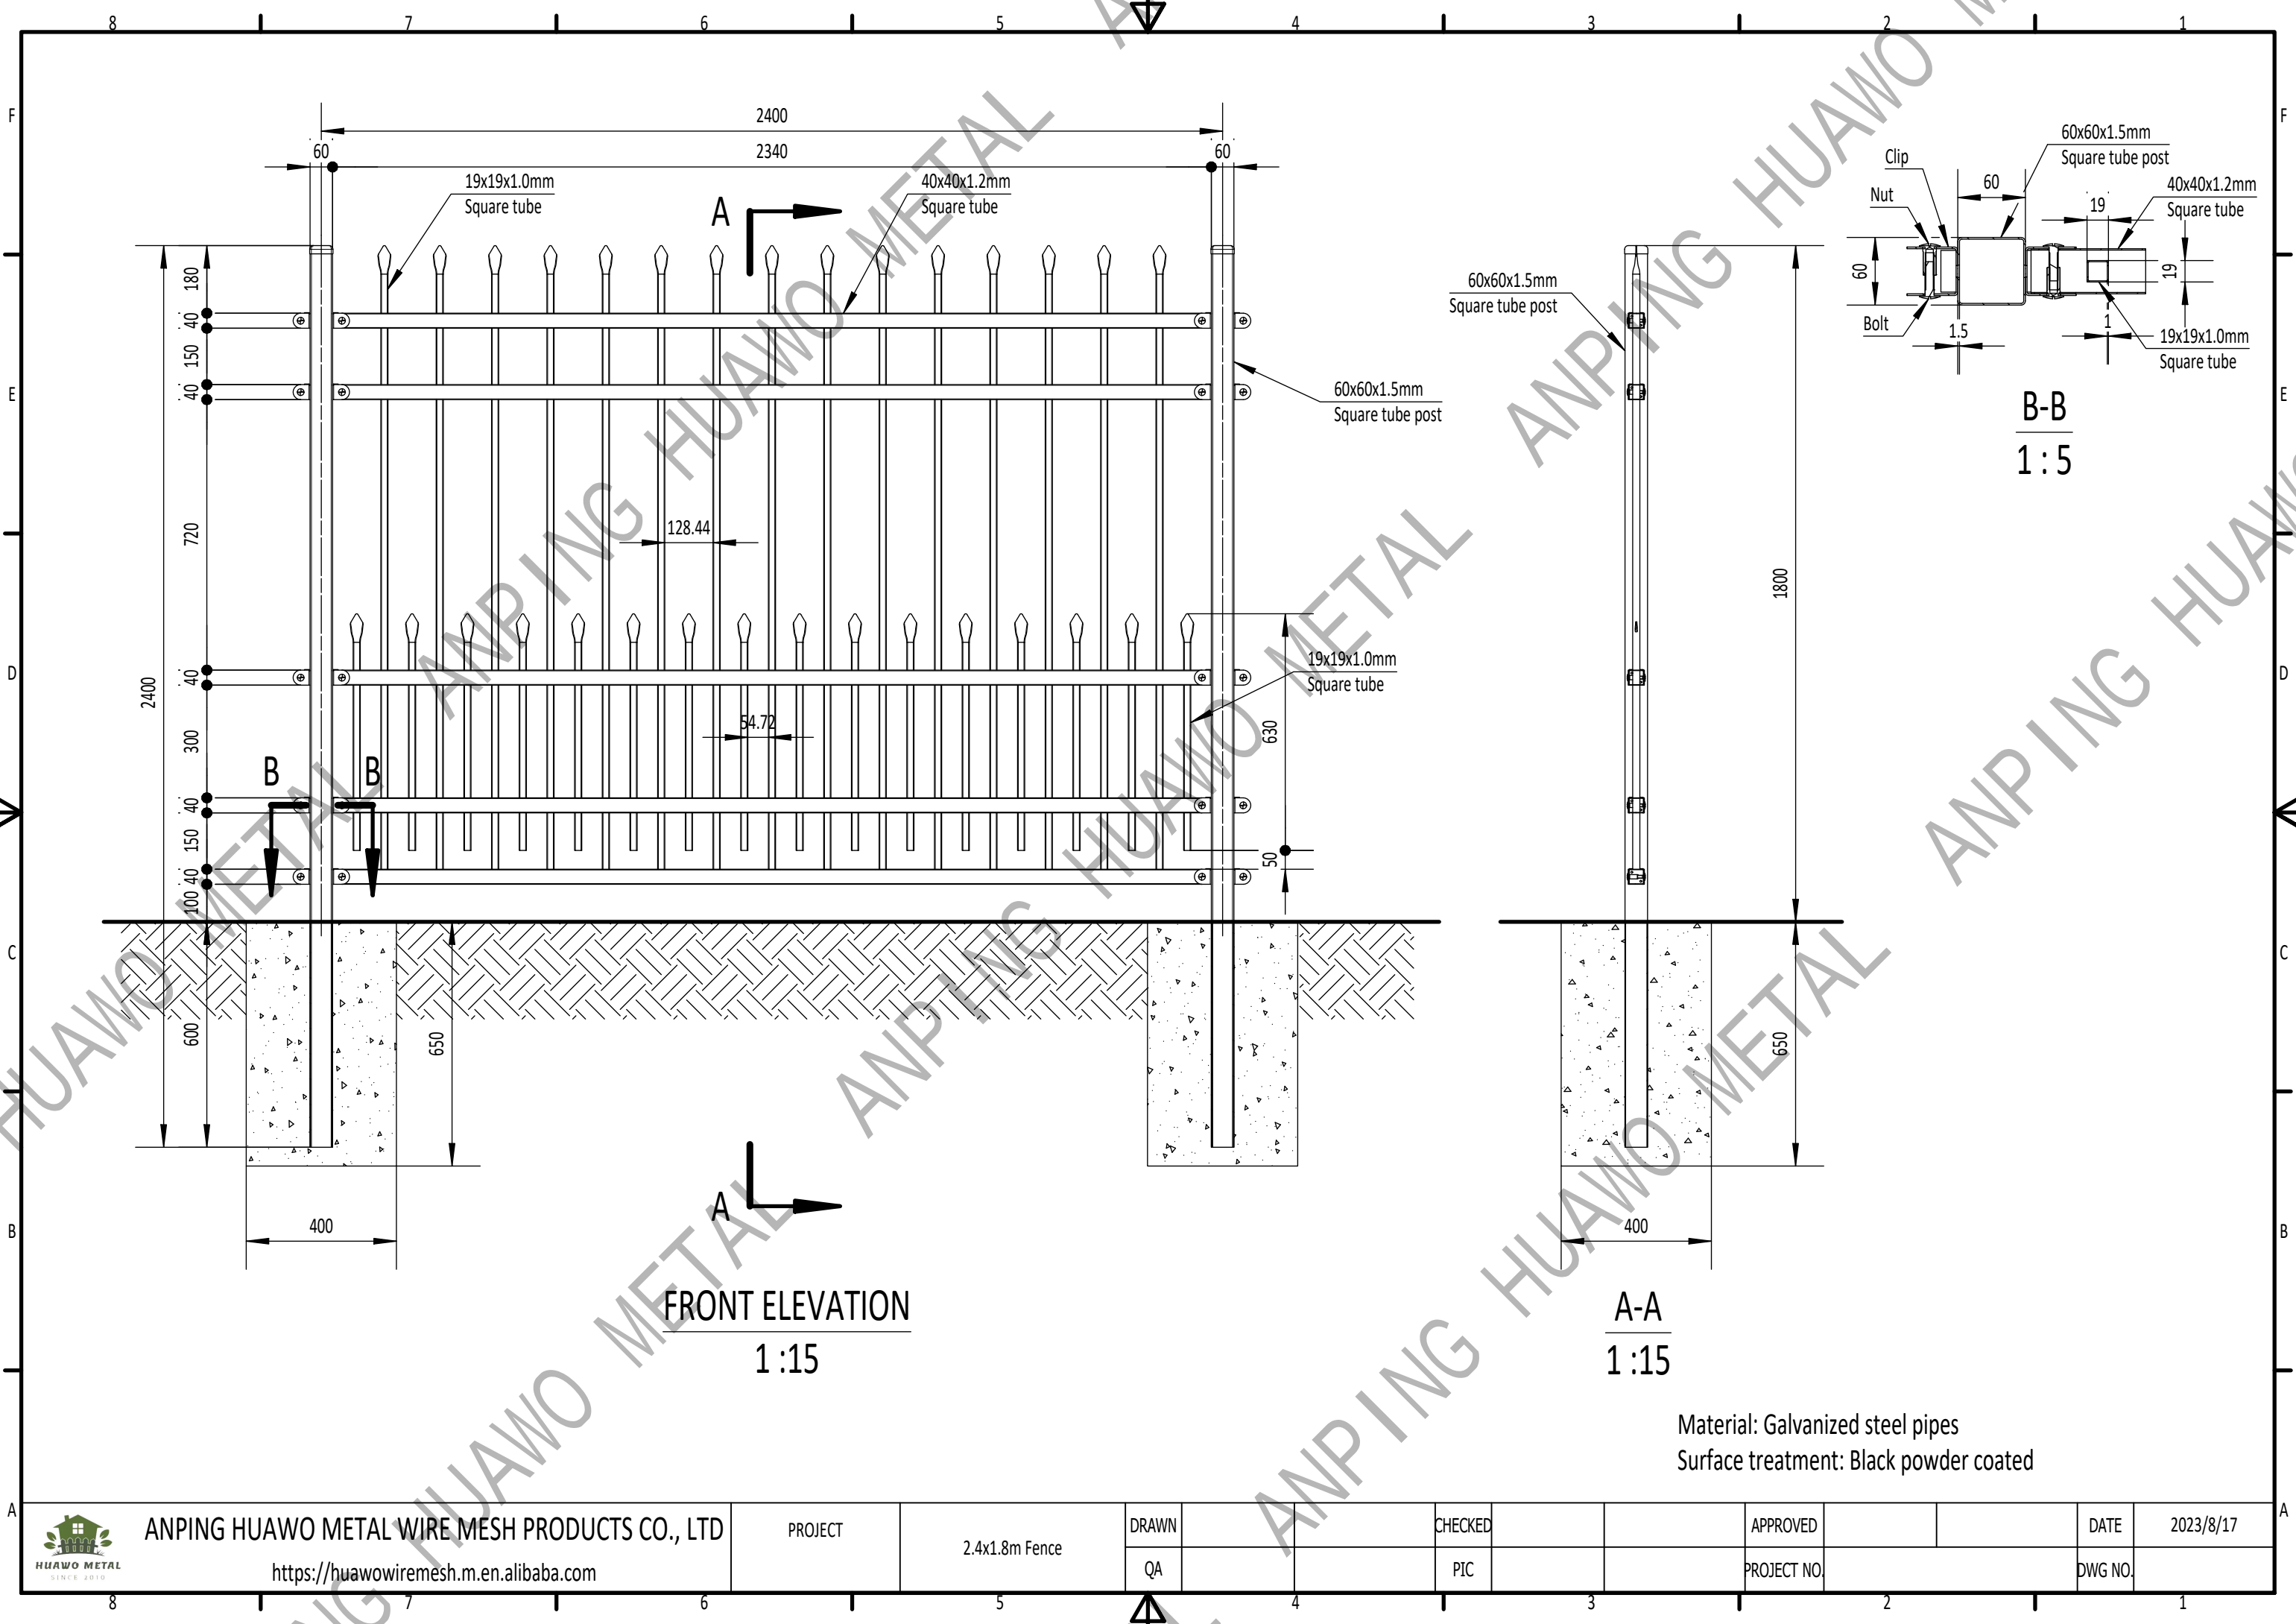

FRONT ELEVATION
1:15

A-A
1:15

B-B
1:5

Material: Galvanized steel pipes
Surface treatment: Black powder coated

	ANPING HUAWO METAL WIRE MESH PRODUCTS CO., LTD	PROJECT	2.4x1.8m Fence	DRAWN		CHECKED		APPROVED		DATE	2023/8/17
				QA		PIC		PROJECT NO.		DWG NO.	